


Structural Notes

- Minimum allowable soil bearing pressure shall be 100 kPa.
- Client to provide orientation and location.
- Contractor to check location of all services before commencing work.
- Provide conduit for cable entry as required.
- Only approved light fittings may be used, no additional attachments can be placed on pole without Spunlite's approval. (maximum light size=0.2m² with a cd=1.0, maximum light weight=13kg)
- Back fill hole with 20 Mpa concrete as shown.
- All dimensions shown are nominal.

NOTE: Foundation design information is supplied as a guide only. Other solutions may be more appropriate for specific situations. Due to variations in site conditions and installation procedures, Spunlite does not accept legal liability for the use of this information.

If requested Spunlite will design specific foundations for each project. Alternatively Spunlite recommends the engagement of a registered consulting engineer where upon Spunlite will supply all loadings.

A site evaluation by a qualified Structural/Geotechnical Engineer is advisable.

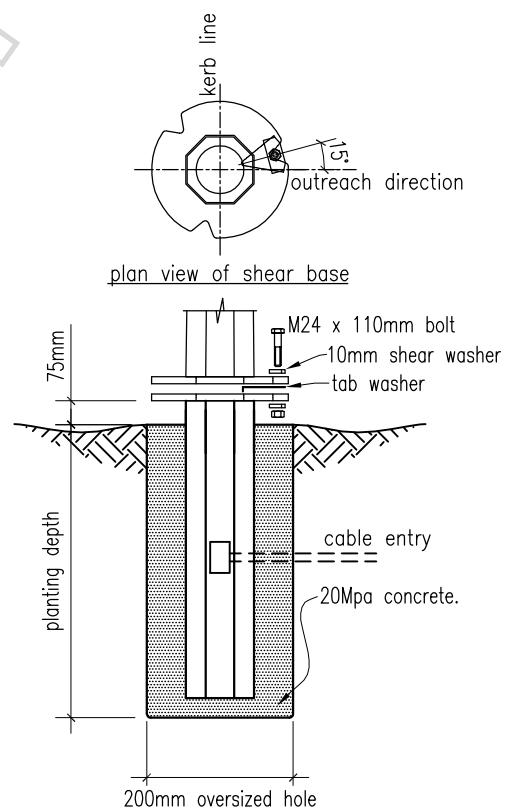

Typical Shear Based Stub Foundation



611 Halswell Junction Rd, Hornby
Christchurch 8042, New Zealand
p (03)349 7853 f (03) 349 6529
f p (0800) 845 845
i www.spunlite.co.nz

Project:

Address:

Title: Spunlite 10.3m Curved octagonal streetlighting pole, 3m
outreach (10°), shear based stub

Spun Lite Poles Ltd claim authorship of this work & retain intellectual & artistic copyright

scale: 1:60

file: 10.3c,sbs,3,10

date: 17.9.10

drawn: dgw

sheet:

C1

revision: A