


THIS POLE IS RATED FOR A COMBINED LOADING OF 20KG WITH UP TO A 0.2m<sup>2</sup> SAIL AREA (SEE DESIGN PARAMETERS BELOW)

IF YOU REQUIRE A GREATER LOADING OR ARE OUTSIDE OF THE DESIGN PARAMETERS PLEASE CONTACT SPUNLITE POLES TO CHECK CALCULATIONS

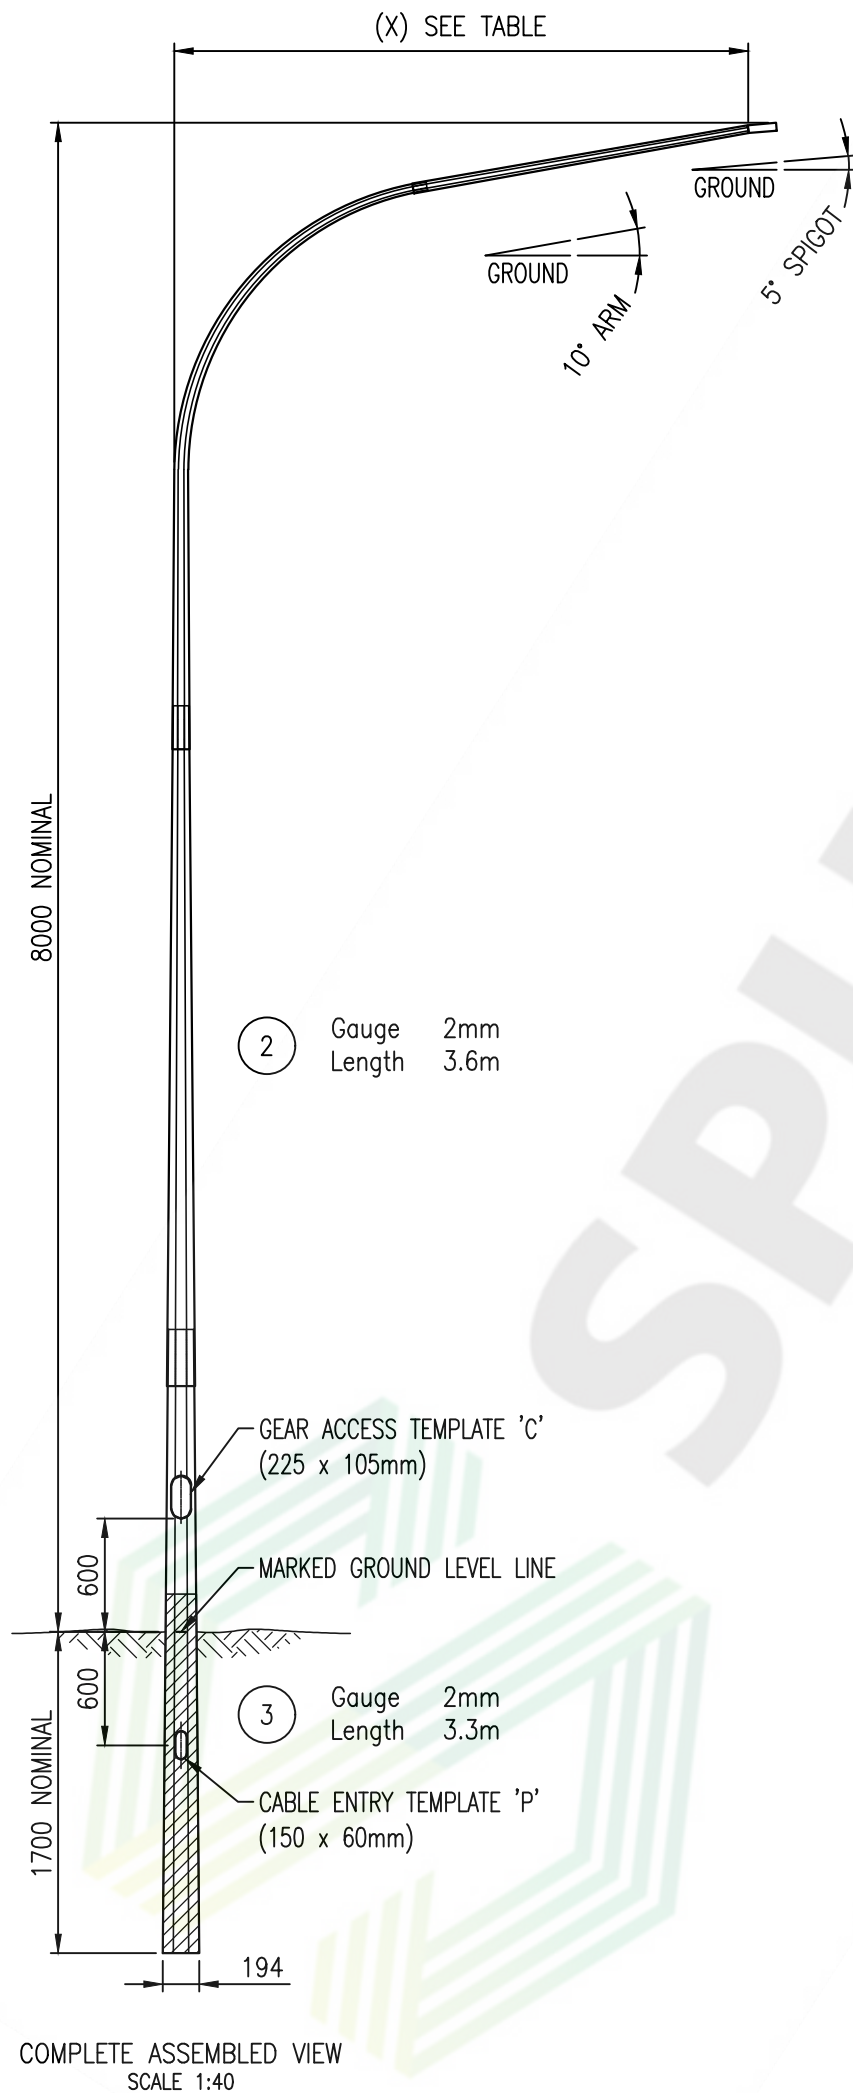

COMPLETE ASSEMBLED VIEW  
SCALE 1:40


**Structural Notes**

- Minimum Ultimate soil bearing pressure to be 100 kPa and Ultimate Shear Capacity of 40 kPa (a site evaluation by a qualified Civil/Geotechnical Engineer is advisable).
- Client to provide orientation and location.
- Client to provide conduit for cable entry as required.
- Contractor to check location of all services before commencing work.
- Hot dip galvanizing to AS/NZS 4680:2006 after fabrication.
- Only approved light fittings may be used, no additional attachments can be placed on pole without Spunlite's approval (maximum light size = 0.2m<sup>2</sup> with a cd = 1.0, maximum light weight = 20kg)
- Backfill hole with 10% cement stabilised AP40 fill, well compacted in 200mm layers or 25 MPa concrete.
- All dimensions shown are nominal.

**NOTE:** On provision of the relevant geotechnical report, Spunlite can design specific foundations for each project. This service will incur an additional cost. Alternatively Spunlite recommends the engagement of a registered consulting engineer where upon Spunlite will supply all loadings.


OUTREACH OPTIONS			
PART NUMBER	LENGTH (X)	ACTUAL MOUNTING HEIGHT	SPIGOT
SRCO/1	1.3M	7.7M	Ø42.4MM / 32NB
SRCO/2	2M	7.8M	Ø42.4MM / 32NB
SRCO/3	3M	8M	Ø42.4MM / 32NB

BACK FILL HOLE WITH 10% CEMENT STABILIZED AP40 FILL, WELL COMPACTED IN 200mm LAYERS OR 25 MPa CONCRETE

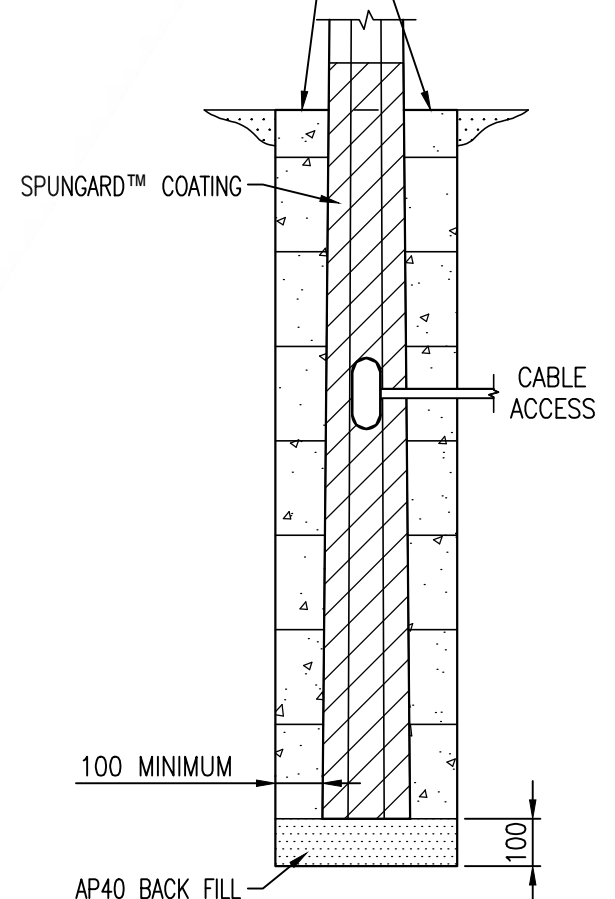

TYPICAL GROUND-PLANTED FOUNDATION  
SCALE 1:16

ESTIMATED WEIGHT = 60KG

Rev	Amendment Description	By	Chk	Date	DESIGN PARAMETERS:
1	SECOND PRODUCTION ISSUE	SG	MV	21.01.20	Design Working Life: 25 Importance Level: 1 Wind Region: A Terrain Category: 2 Site Elevation: <350m
					PRODUCT NUMBER SRSC/08S SHEET C1 SHT 01/01 REVISION 1
PRODUCT: STANDARD RANGE TITLE: NOMINAL 8M CURVED OCTAGONAL STREET LIGHTING POLE GP W/ SPUNGARD					DRG.SIZE A3 SCALE AS SHOWN
SPUNLITE POLES LTD AND OR WINDSOR URBAN LTD CLAIM AUTHORSHIP OF THIS WORK & RETAIN INTELLECTUAL & ARTISTIC COPYRIGHT					